




**SOUTH EAST ELEVATION**  
SCALE : 1:200

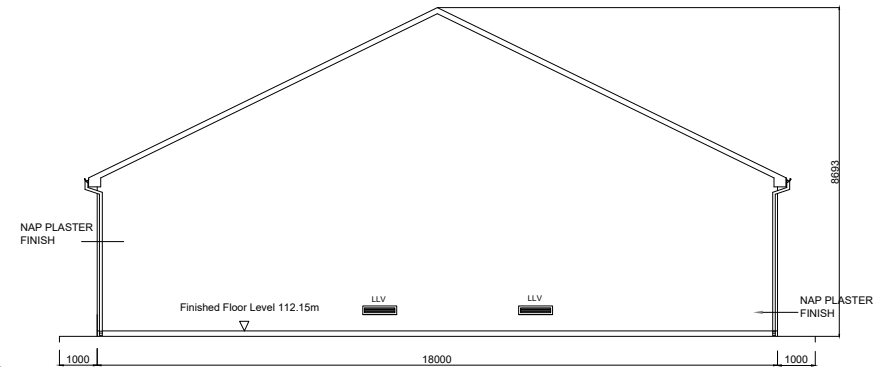


**NORTH EAST ELEVATION**  
SCALE : 1:200

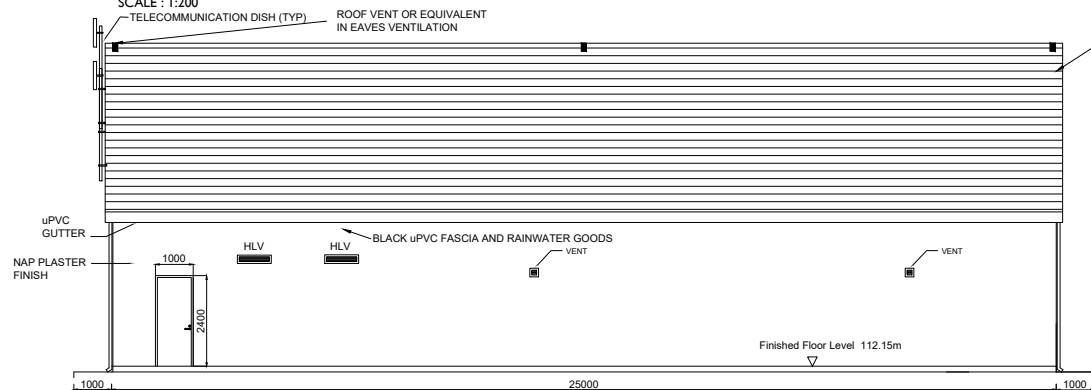

**NORTH WEST ELEVATION**  
SCALE : 1:200

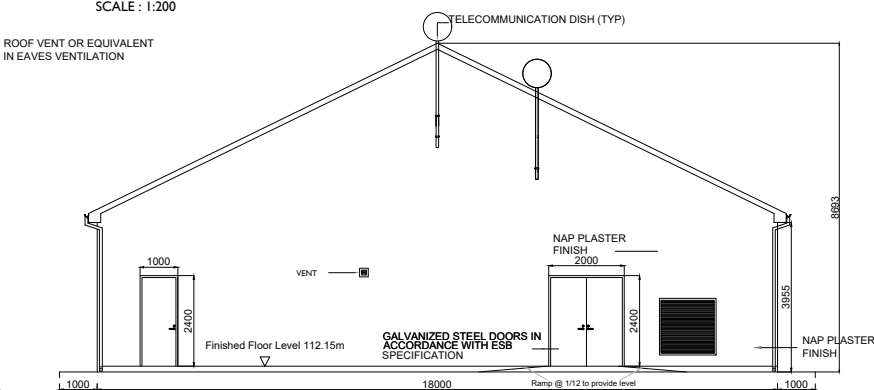

**SOUTH WEST ELEVATION**  
SCALE : 1:200

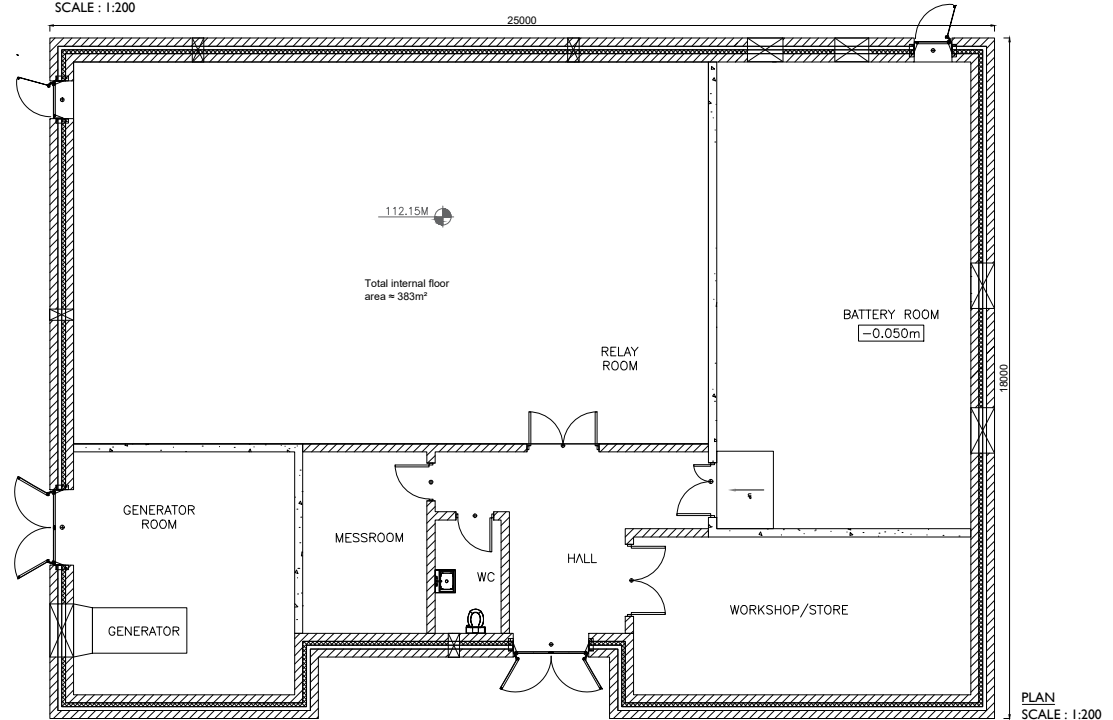

PLAN  
SCALE : 1:200

1. Layout and Arrangements of Substation Building and Electrical Equipment is shown indicatively and for illustration purposes only.
2. Dimensions shown are as per current Eirgrid Specifications at the time of submission. Dimensions may vary at time of construction to reflect any revisions to Eirgrid
3. Final Specifications of Buildings and Electrical Equipment is to be as per Eirgrid and ESB Specifications.
4. The Elevation of the Compound is indicative and will be finalised to project design to ensure Cut/Fill Earthworks associated with the construction of the Compound are balanced.



Head Office  
Beenreigh,  
Abbeydorney,  
Tralee, Co. Kerry  
Ireland  
Tel: 00353 66 7135710

CLIENT



PROJECT

**Clondardis 110kV**  
Substation

PROJECT NUMBER  
05-916

SHEET NUMBER  
05916-DR-201

SHEET TITLE

**Substation Building**  
Plan And Elevation

DRAWING STATUS  
For SID Planning

ISSUE/REVISION

I/R	DATE	DESCRIPTION
P02	02.03.23	Issued for SID Planning
P01	21.12.22	Issued for SID Planning
P00	08.09.22	For Pre-SID Planning