




ISO A1 594mm x 841mm

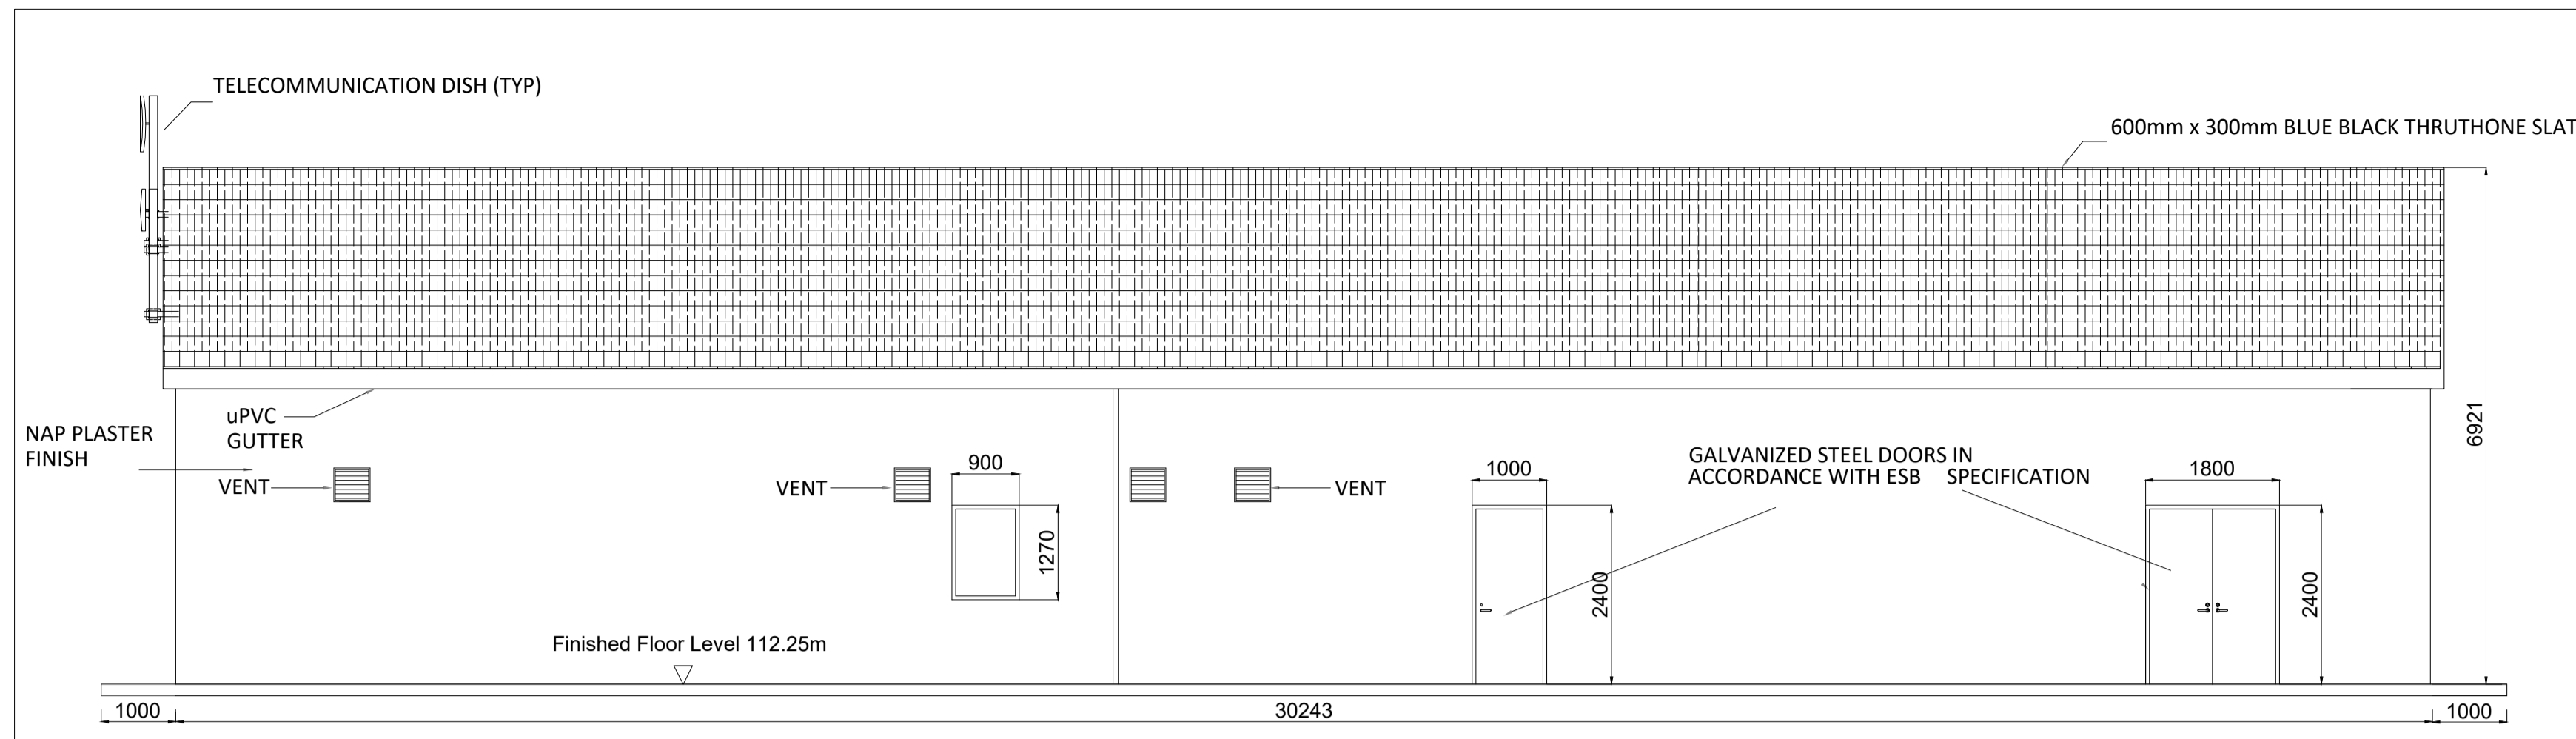


NORTH WEST ELEVATION
Scale : 1:75

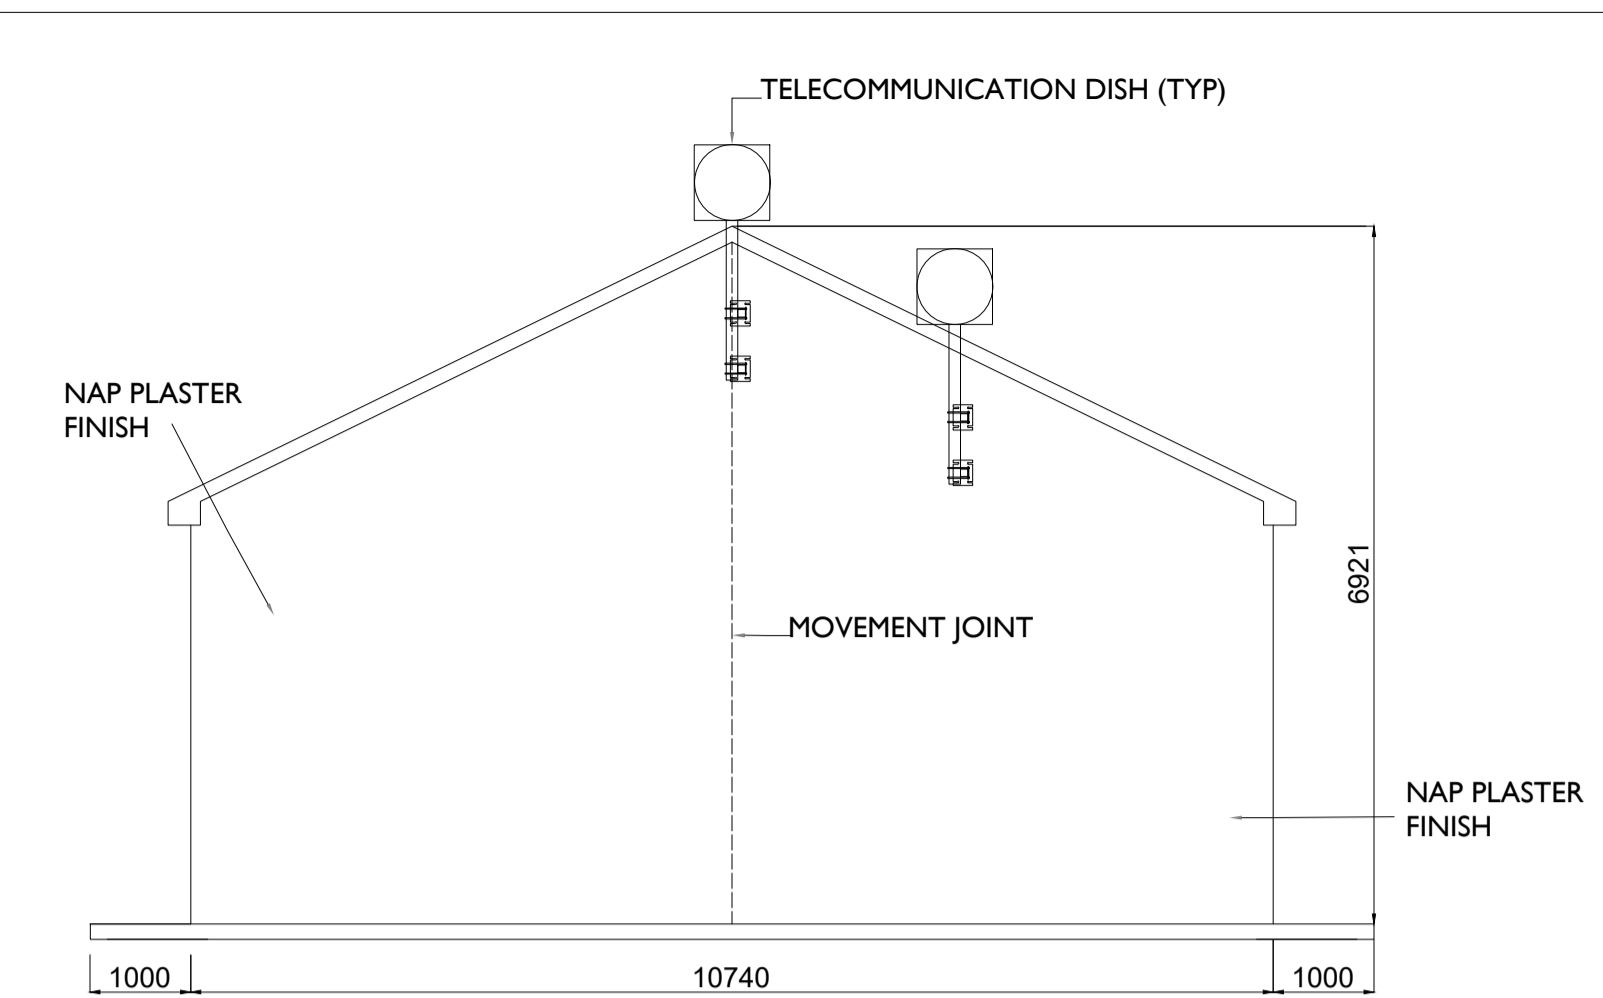


NORTH EAST ELEVATION
Scale : 1:75

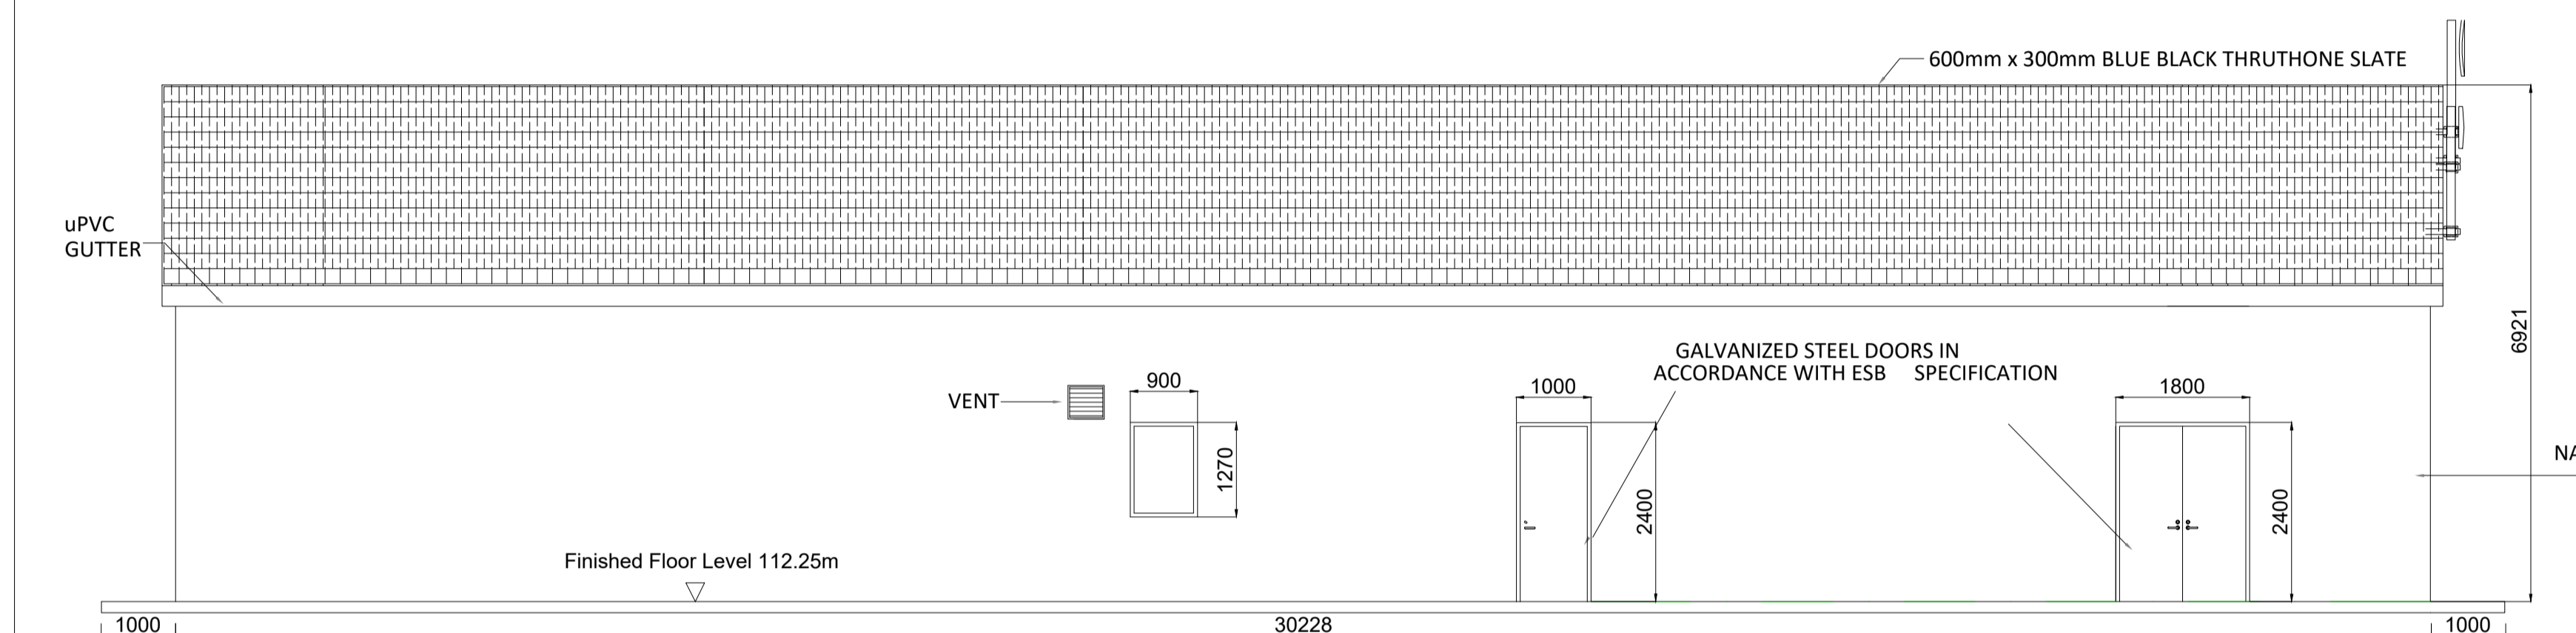


SOUTH EAST ELEVATION
Scale : 1:75

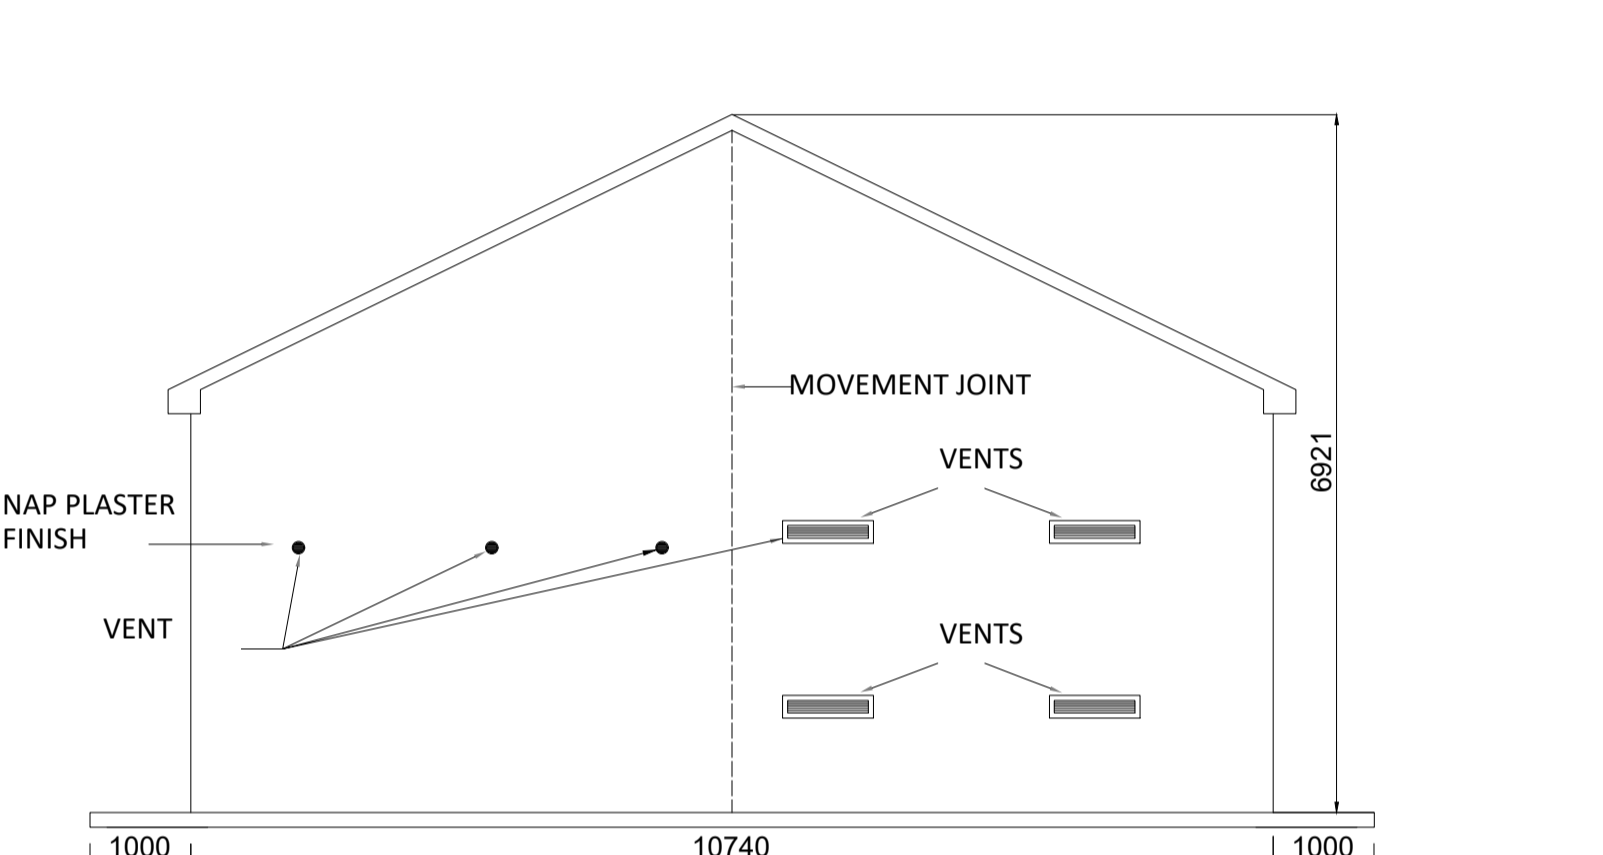

SOUTH WEST ELEVATION
Scale : 1:75

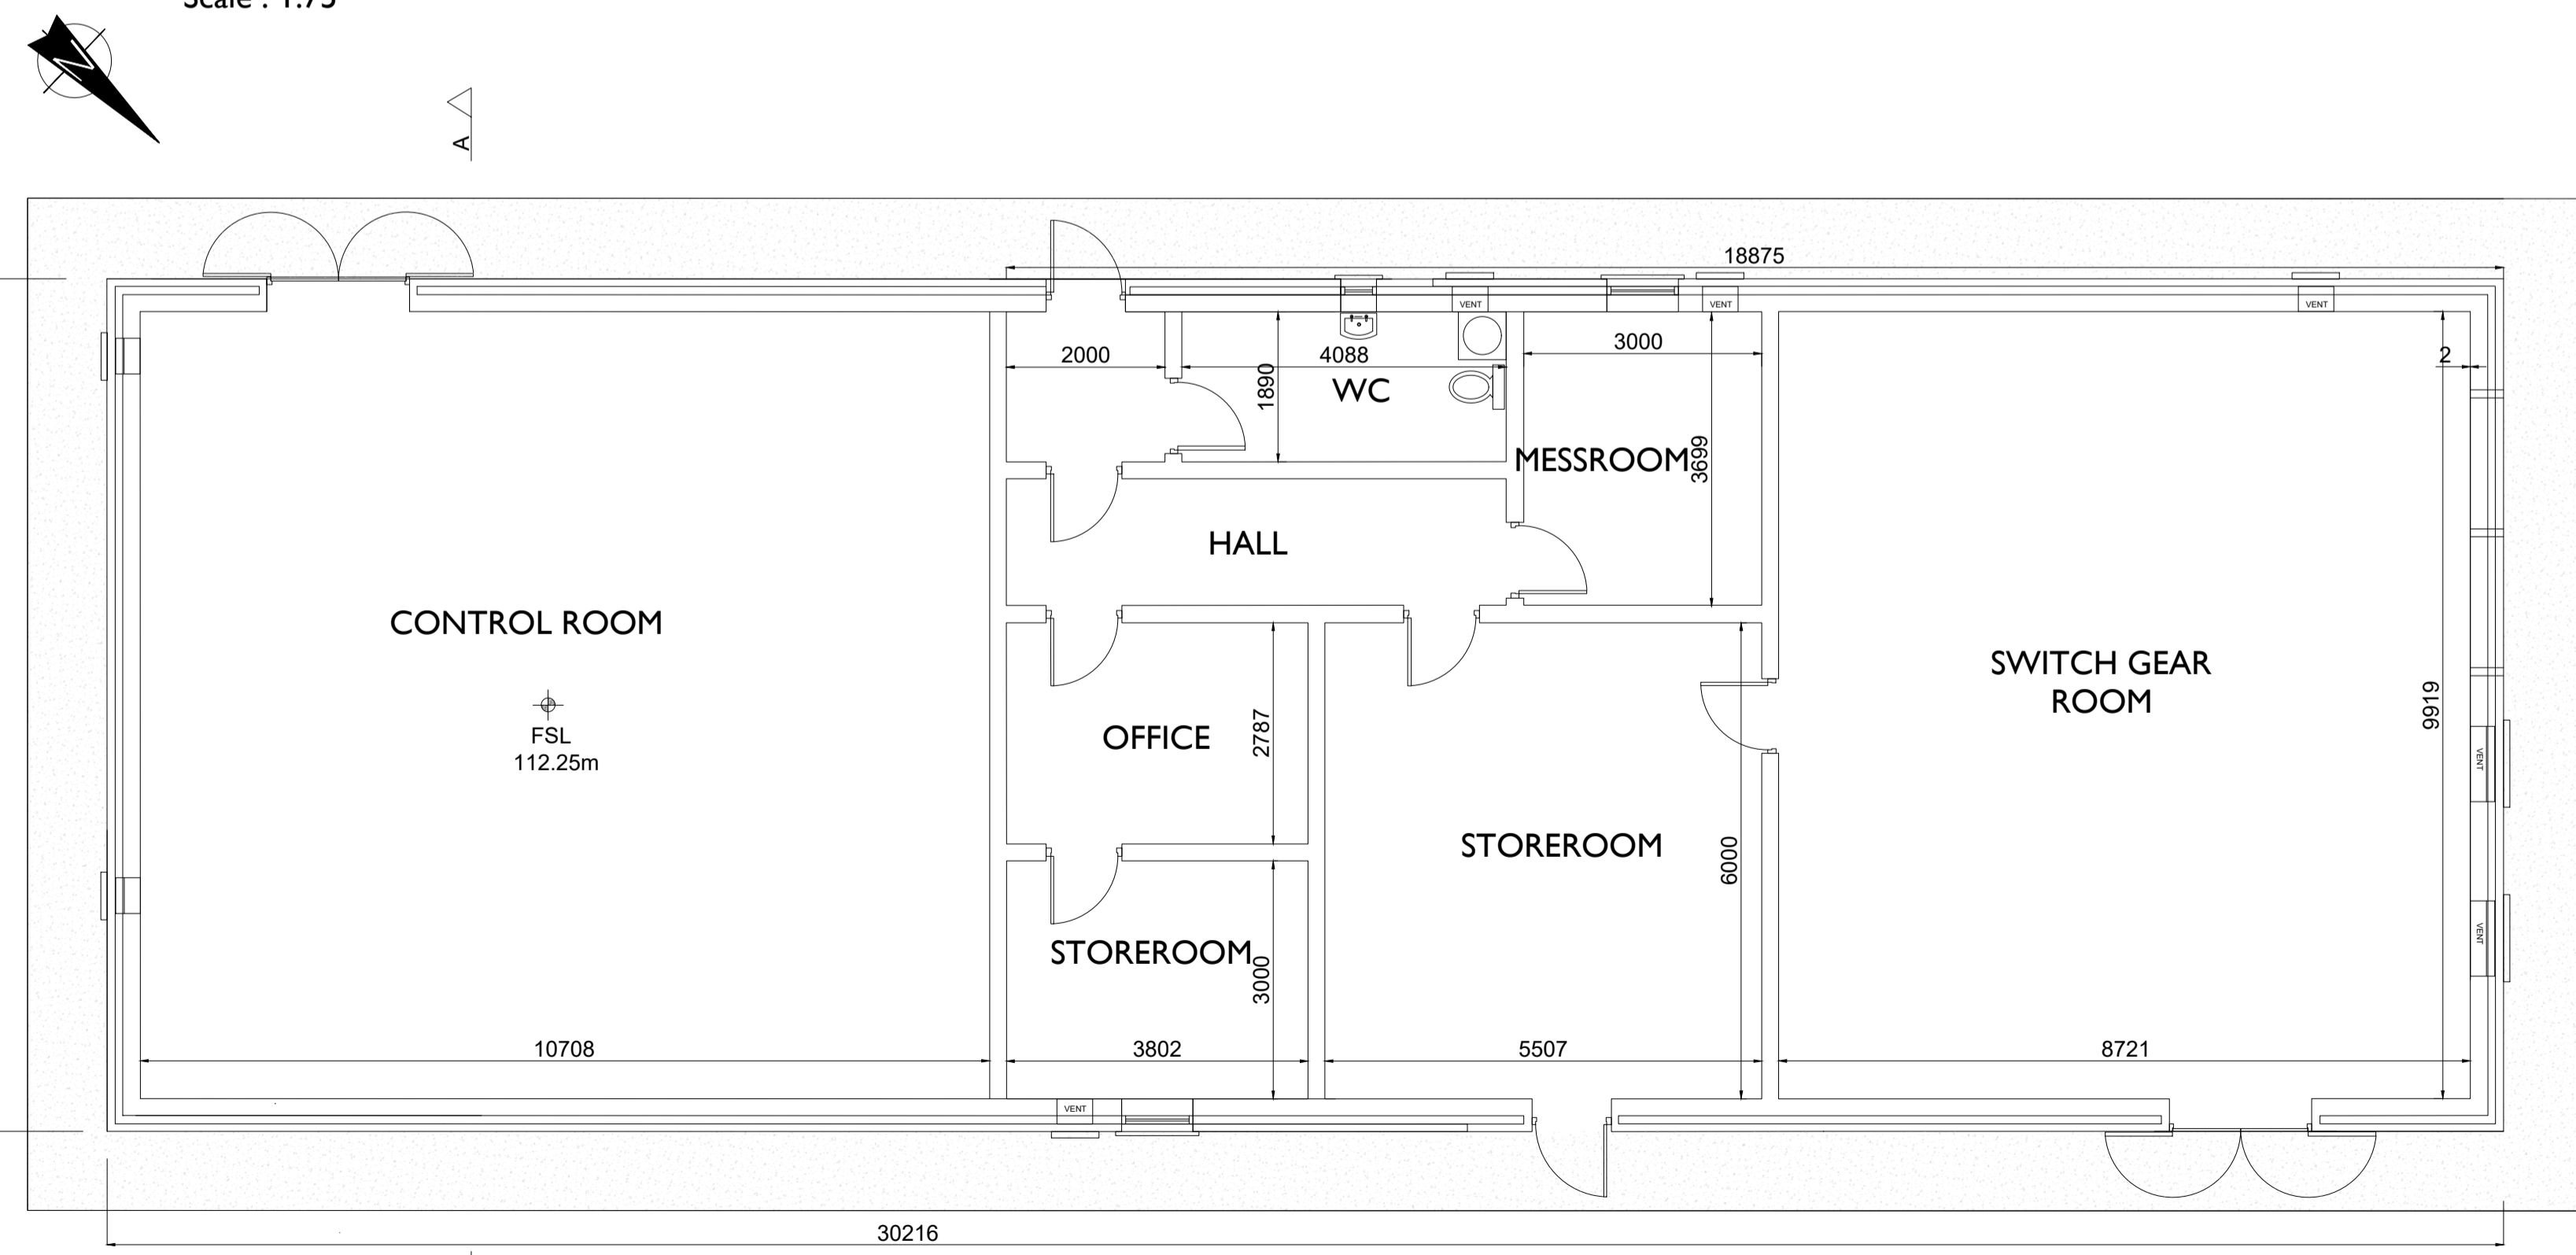

PLAN - IPP BUILDING
Scale : 1:75

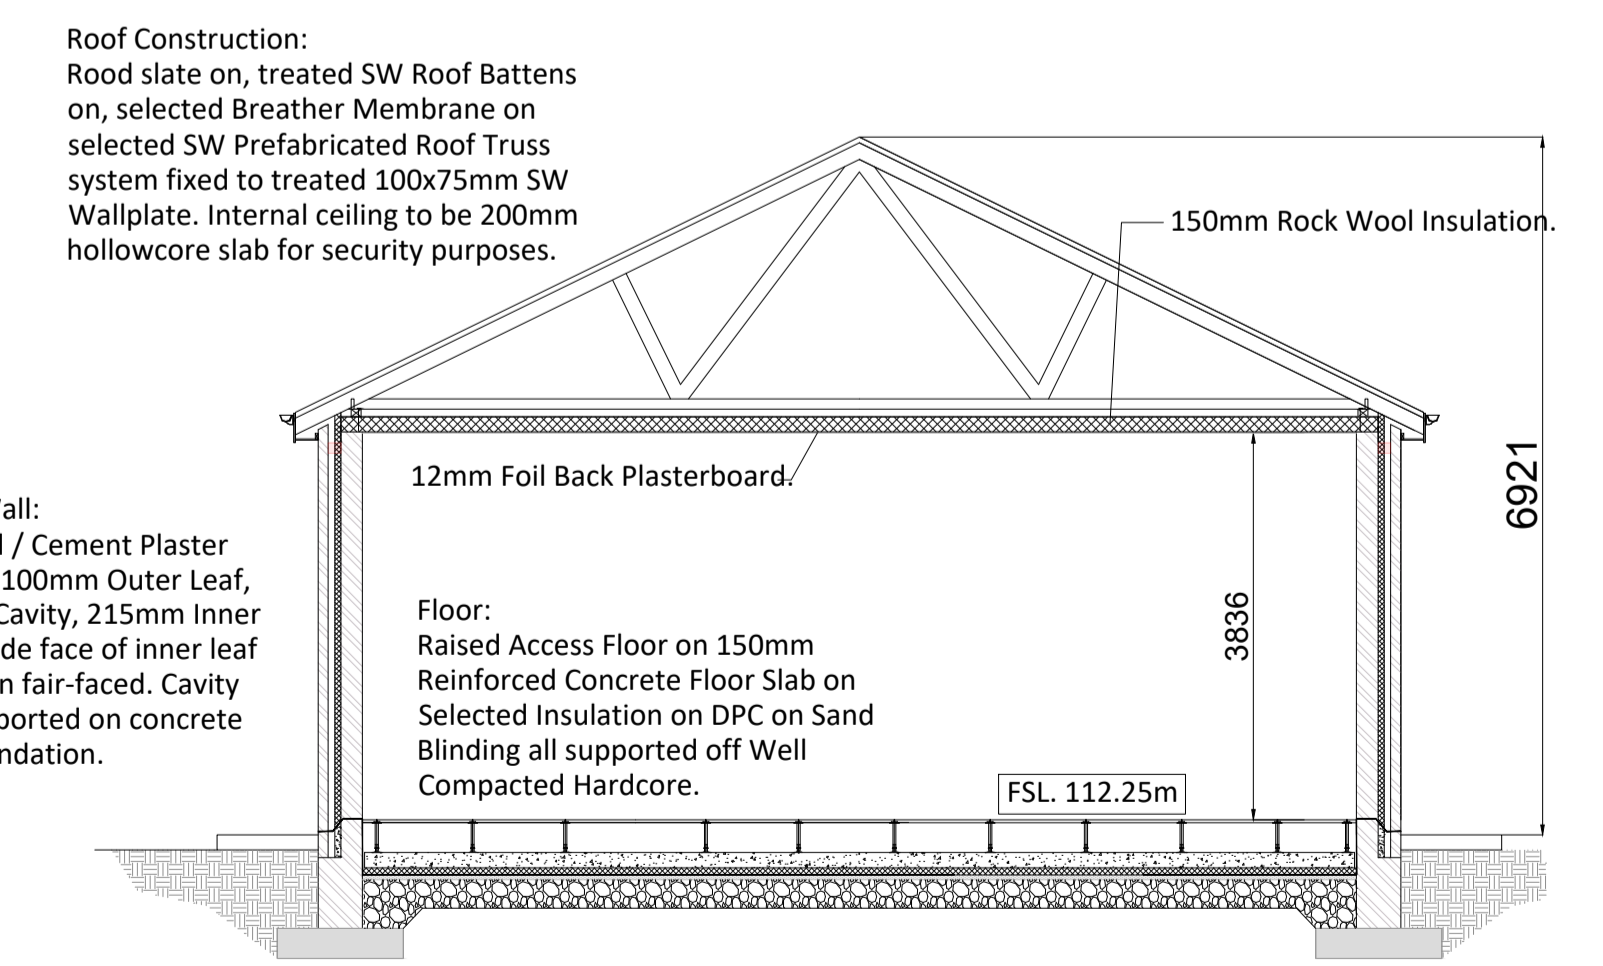

SECTION A-A
Scale : 1:75

- NOTES:**
- Layout and Arrangements of Substation Building and Electrical Equipment is shown indicatively and for illustration purposes only.
 - Dimensions shown are as per current EirGrid Specifications at the time of submission. Dimensions may vary at time of construction to reflect any revisions to EirGrid Specifications.
 - Final Specifications of Buildings and Electrical Equipment is to be as per Eirgrid and ESB Specifications.
 - The Elevation of the Compound will be depicted by localized Topography such that Cut/Fill Earthworks associated with the construction of the Compound are balanced.

LEGEND:

Levels shown thus		112.25m
Concrete Footpath shown thus		

ISSUE/REVISION

I/R	DATE	DESCRIPTION
P02	02.03.23	Issued for SID Planning
F00	03.02.23	Issued for Information
P01	21.12.22	Issued for SID Planning
P00	21.09.22	Issued for Pre-SID Planning