


Palisade Fencing Details - Elevation

SCALE 1:25

Palisade Fencing Details - Section

SCALE 1:25

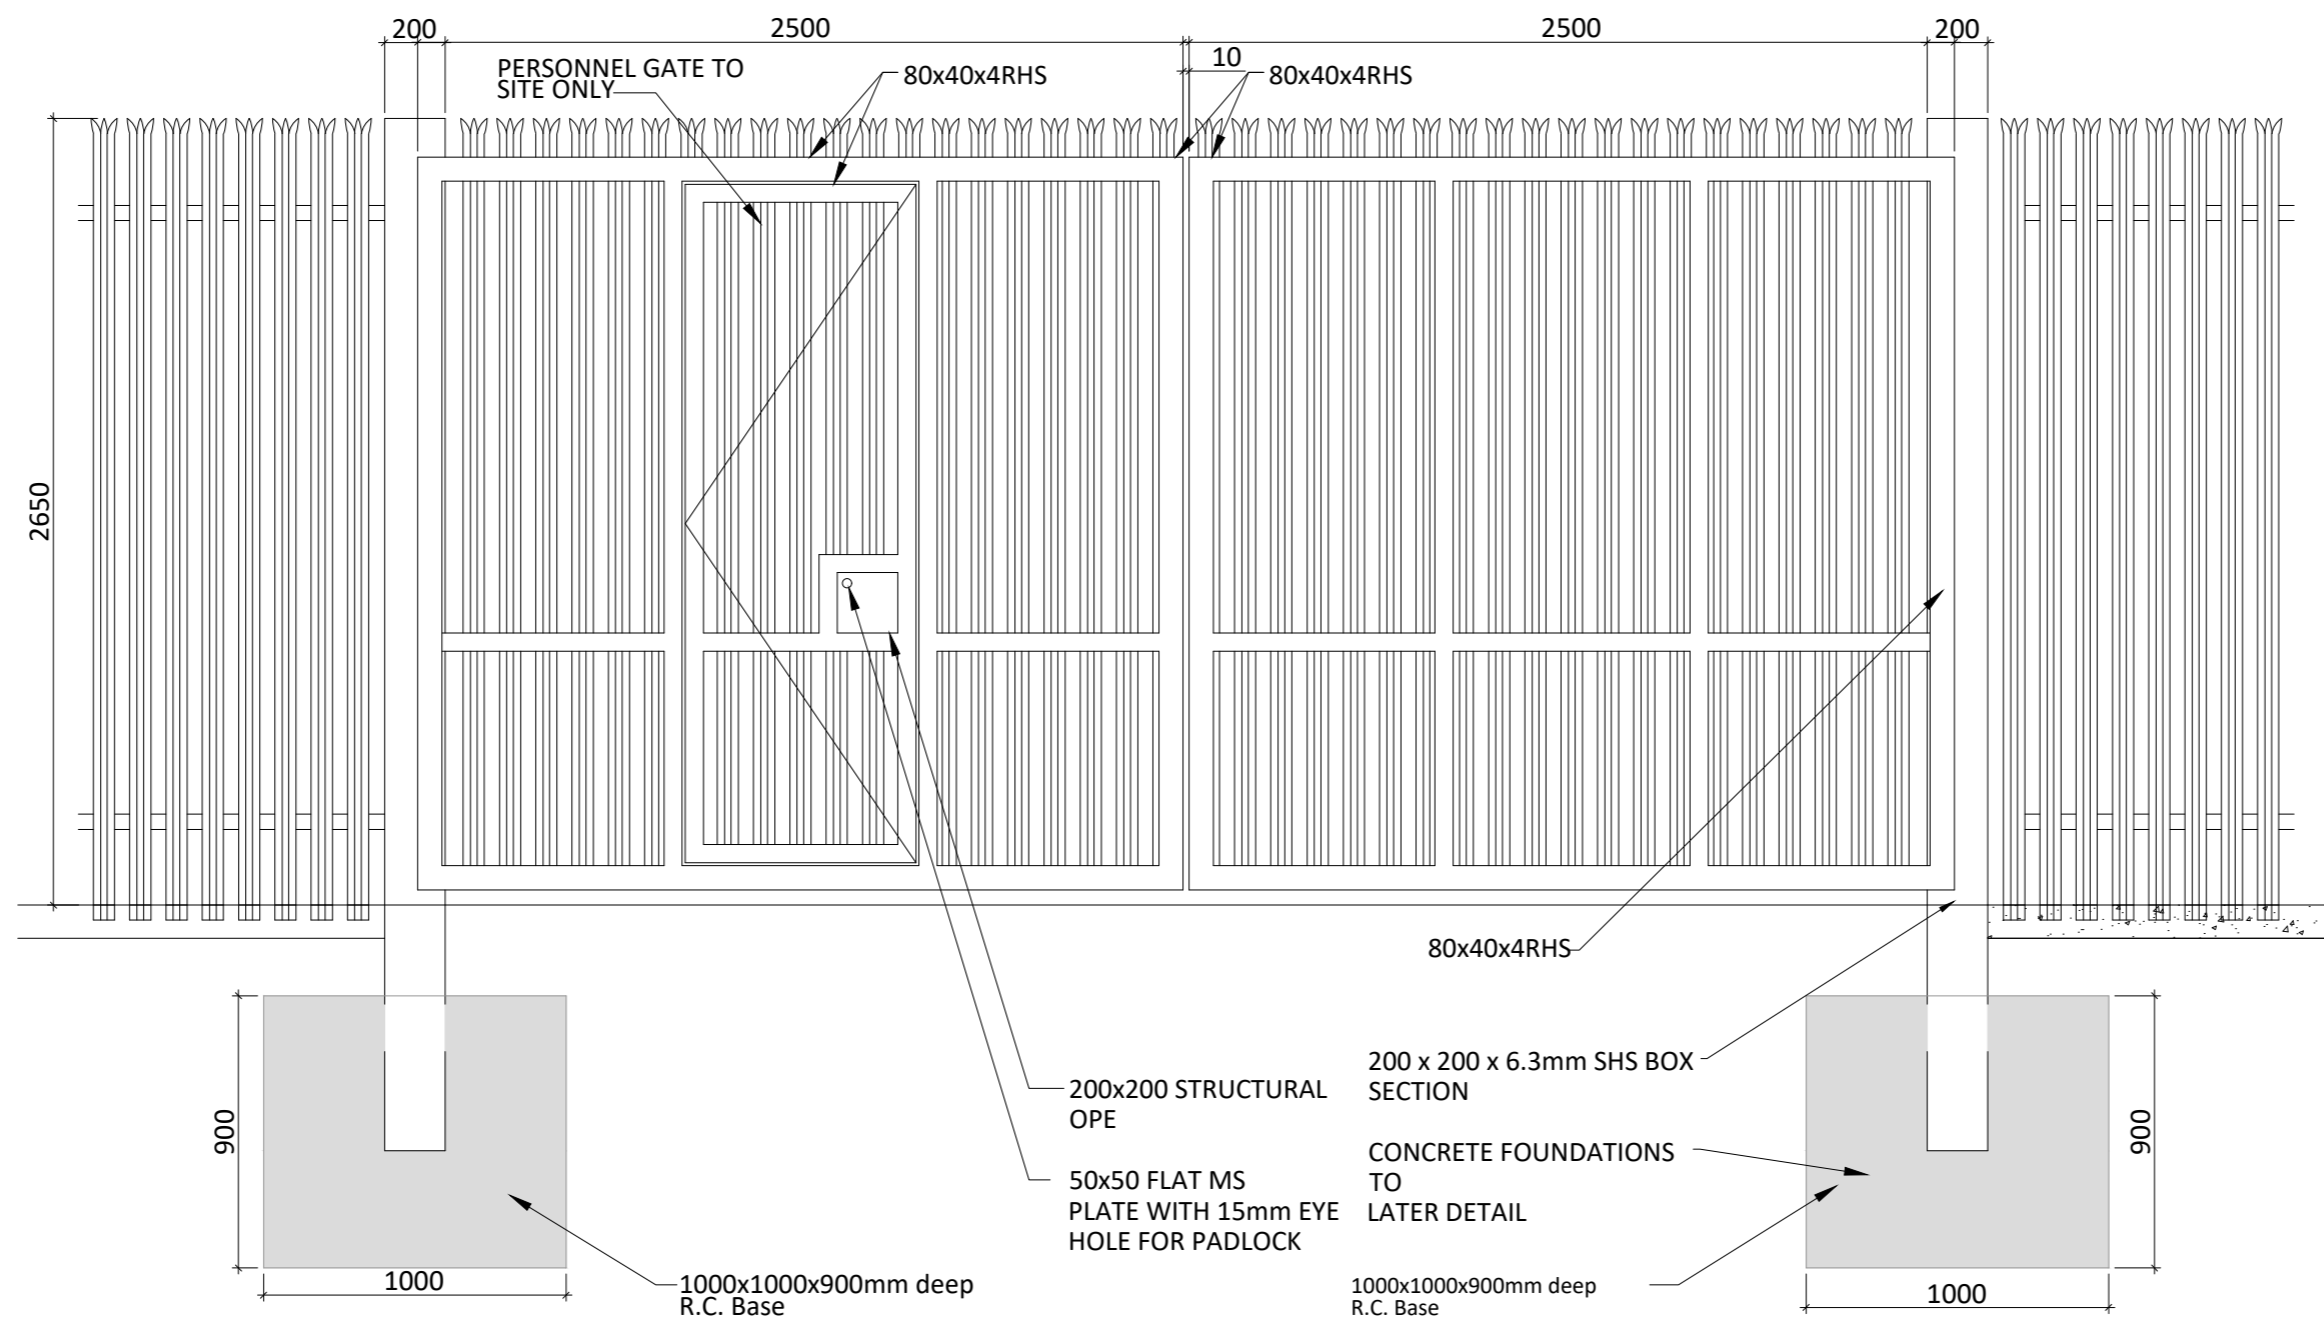

Typical Gate Elevation

SCALE 1:25

PROJECT

Clondardis 110kV
Substation

CLIENT



CONSULTANTS



NOTES: -

LEGEND: -

- This drawing is to be read in conjunction with relevant drawings, specifications and reports
- Dimensions are in millimetres, unless noted otherwise
- Drawings are not to be scaled use figured dimensions only

ISSUE/REVISION

I/R	DATE	DESCRIPTION
P01	21.12.22	For SID Planning
P00	08.09.22	For Pre-SID Planning

PROJECT NUMBER

05-916

SHEET TITLE

Gate & Fence Details

SHEET NUMBER

05916-DR-210