


## Typical Section through Comms Ducting

SCALE 1:10

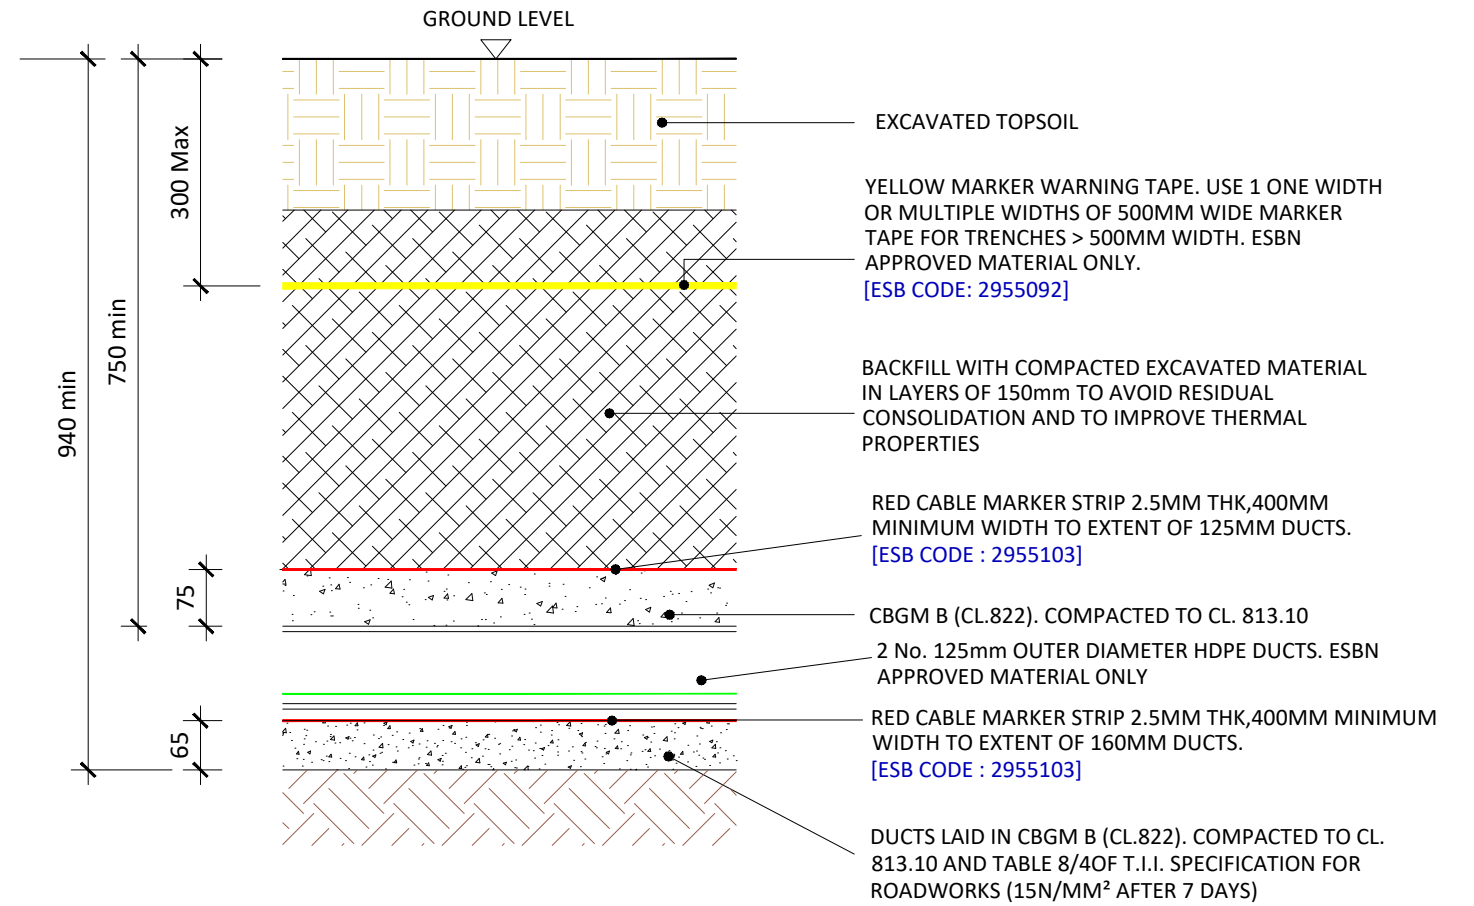

## Typical Elevation through Comms Ducting

SCALE 1:10

**Note:**

- This drawing is to be read in conjunction with relevant drawings, specifications and reports
- Dimensions are in millimeters, unless noted otherwise
- Drawings are not to be scaled use figured dimensions only

Reinstatement details based on Guidelines for Managing Openings in Public Roads - SD14



Head Office  
Beenreigh,  
Abbeydorney,  
Tralee, Co. Kerry  
Ireland  
Tel: 00353 66 7135710

CLIENT



PROJECT

Clondardis 110kV  
Substation

PROJECT NUMBER  
05-916

SHEET NUMBER  
05916-DR-215

SHEET TITLE

Comms Ducting Section View

DRAWING STATUS  
For SID Planning

ISSUE/REVISION

ISSUE/REVISION	DATE	DESCRIPTION
P00	21.12.22	For SID Planning
I/R	DATE	DESCRIPTION