


ISO A1 594mm x 841mm
 Project Management Initials: Designer: LG
 Checked: JF
 Approved: AC

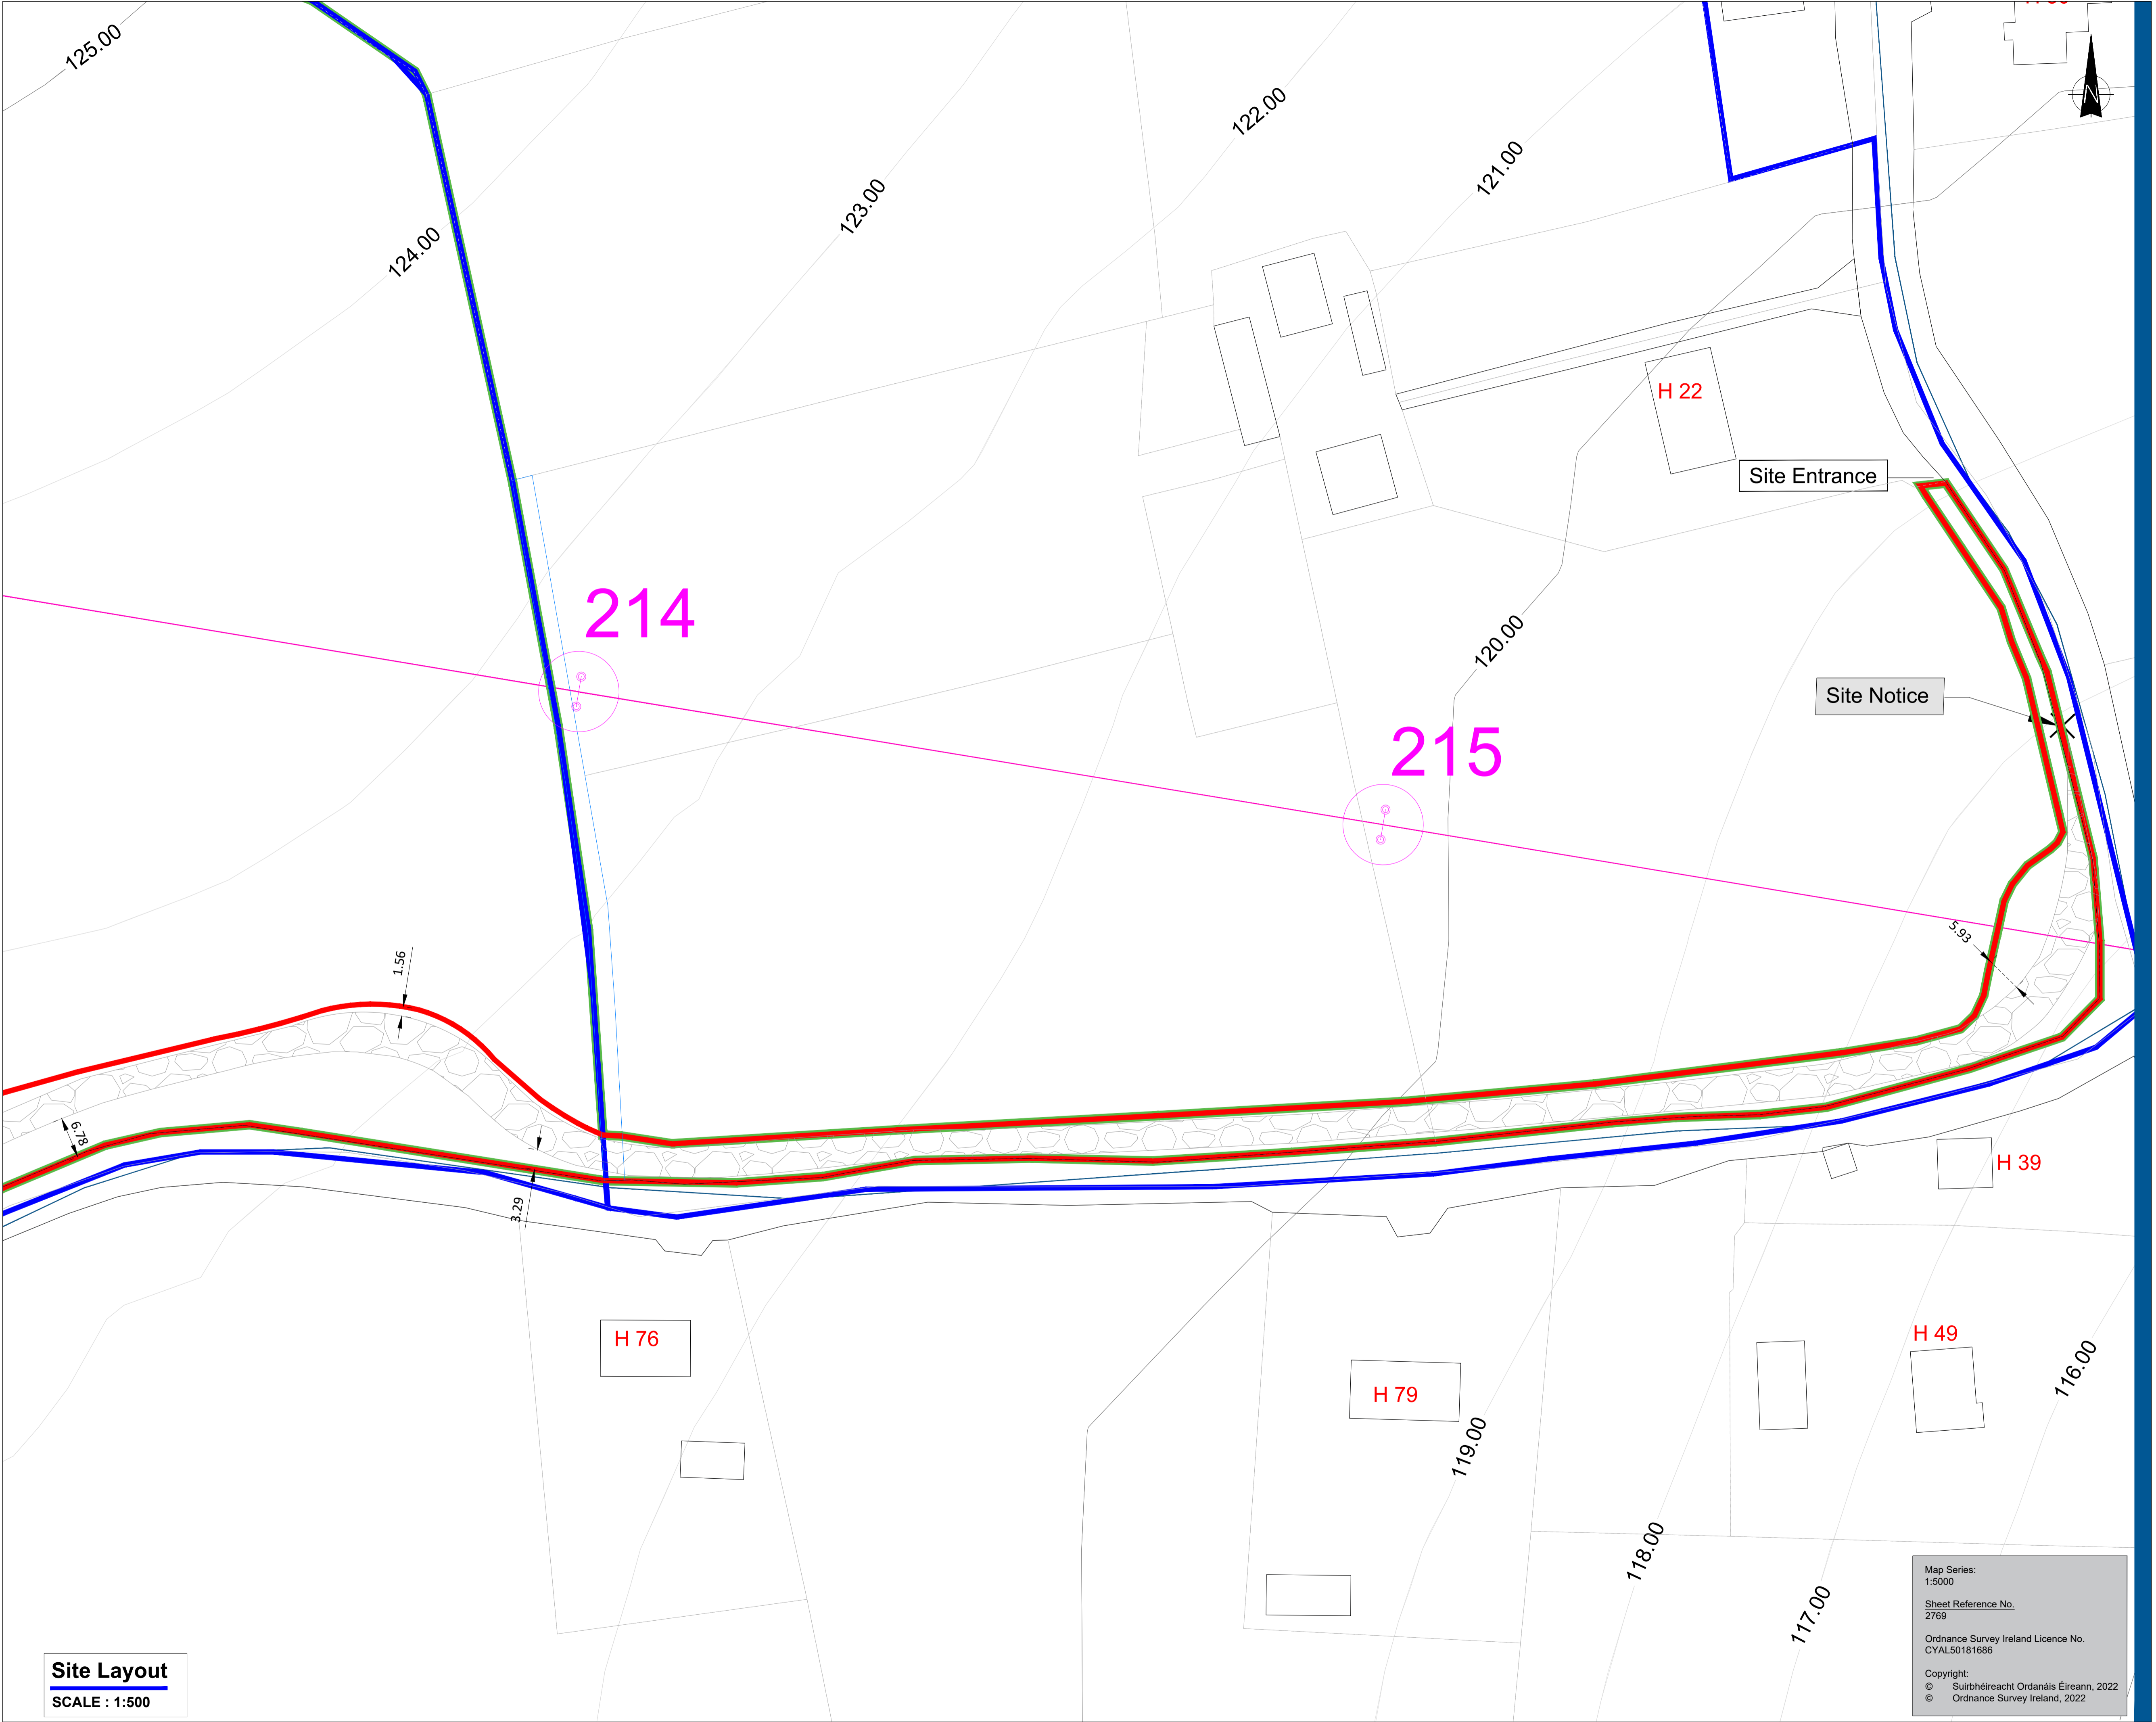

Site Layout
 SCALE : 1:500

Map Series:
 1:5000
 Sheet Reference No.
 2769
 Ordnance Survey Ireland Licence No.
 CYAL50181686
 Copyright:
 © Suirbhéireacht Ordánais Éireann, 2022
 © Ordnance Survey Ireland, 2022



Head Office
 Beenreigh,
 Abbeydorney,
 Tralee, Co. Kerry
 Ireland
 Tel: 00353 66 7135710

Regional Office
 Basepoint Business Centre
 Stroudley Road, Basingstoke,
 Hampshire,
 RG24 8UP, UK
 Tel: 00 44 1256406664

PROJECT
**Clondardis 110kV
 Substation**

CLIENT



CONSULTANTS



NOTES: -
 Path of cable route and location of associated Joint Bays, Link Boxes and Comms Chambers may vary depending on site conditions.
 Other services may be encountered along the route.
 This drawing is to be used only for the purpose of the planning application and is subject to detailed design.

LEGEND: -

Proposed UG Cable Route	
Proposed Access Road	
Rivers and Streams	
Existing Irish Water Data	
Existing ESB 110kV OHL Network	
Substation Planning Boundary	
Solar Farm Boundary	
Ownership Boundary	
Existing Poleset	

ISSUE/REVISION

I/R	DATE	DESCRIPTION
P02	02.03.23	Issued for SID Planning
F01	03.02.23	Issued for Information
P01	21.12.22	Issued for SID Planning
F00	30.09.22	Issued for Information
P00	07.09.22	For Pre SID Planning

PROJECT NUMBER
05-916

SHEET TITLE
Site Layout Plan

SHEET NUMBER
05916-DR-005